


NOTES

1. RAILINGS SHALL BE PRIMED AND PAINTED WITH 2 COATS SHERWIN WILLIAMS #94341, ROOKWOOD SHUTTER GREEN.
2. ALL JOINTS TO BE WELDED AND GROUND SMOOTH.

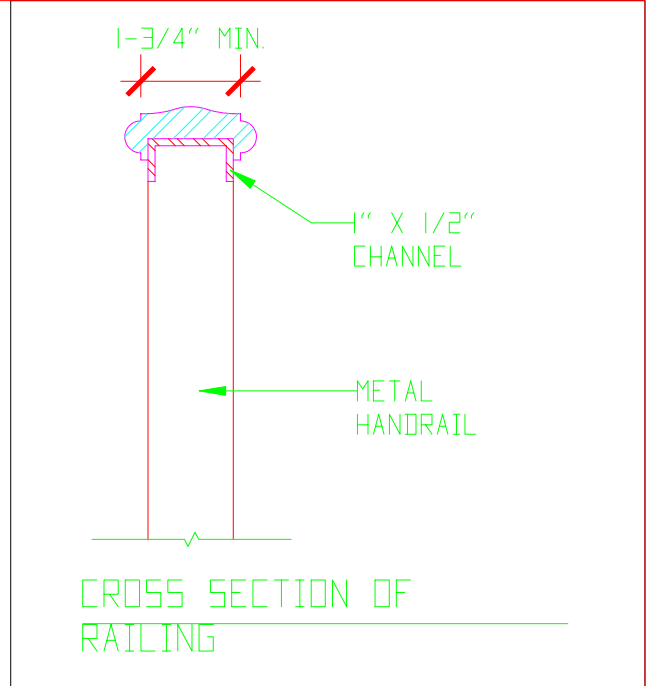

VERTICALS @ 2"-6" TO 3'-0" O.C. 3/4" HANDRAIL, 1/2" SQUARE METAL

METAL HANDRAIL ON 1" X 1/2" CHANNEL


HANDRAIL WHERE REQUIRED BY CODE

1-1/4" SQUARE METAL BAR
1/2" SQUARE METAL PICKETS

METAL CHANNEL

SET PIPE IN BED OF QUICK SETTING HYDRAULIC CEMENT PIPE TO BE PLACED IN LEAD SLEEVE. TOP OF SLEEVE TO BE FLUSH WITH BRICK SURFACE.

BRICK PAVING

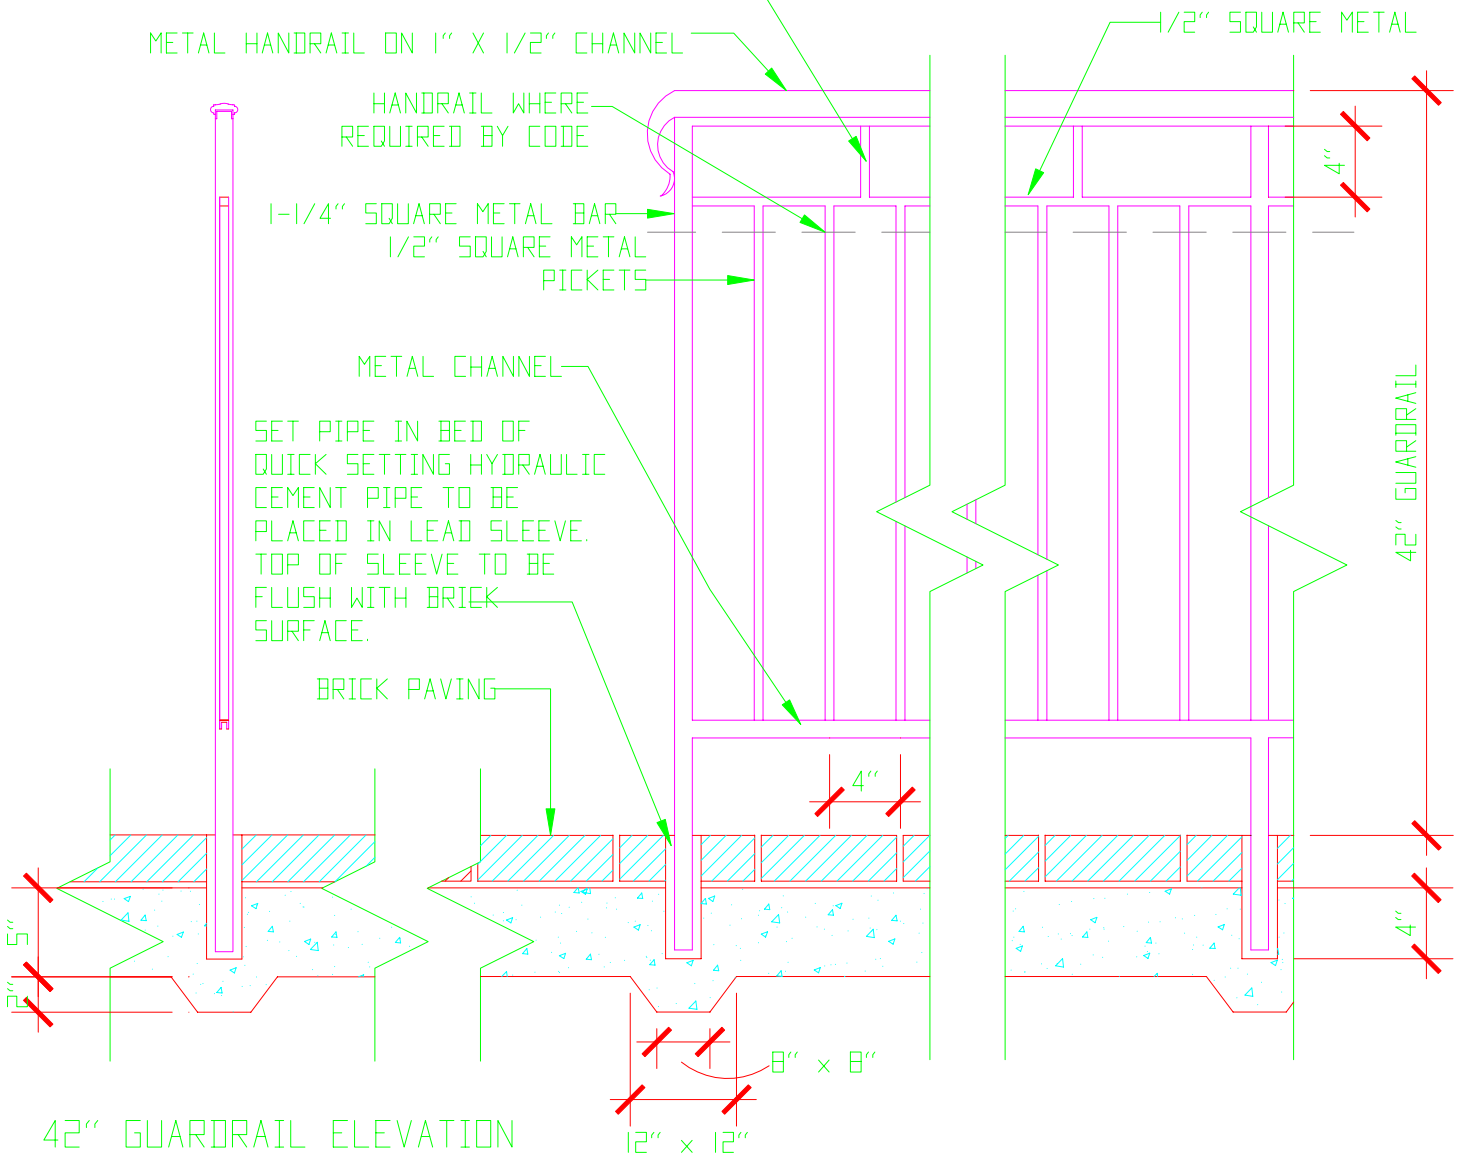

TRADITIONAL GUARDRAIL