
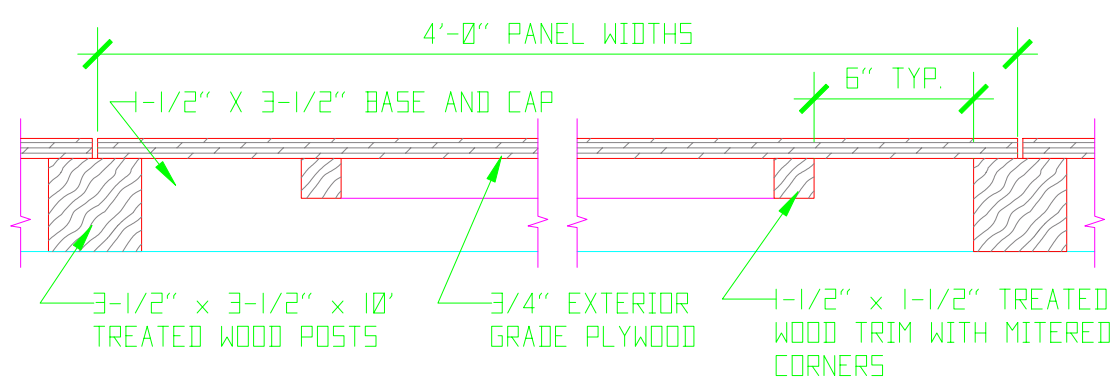
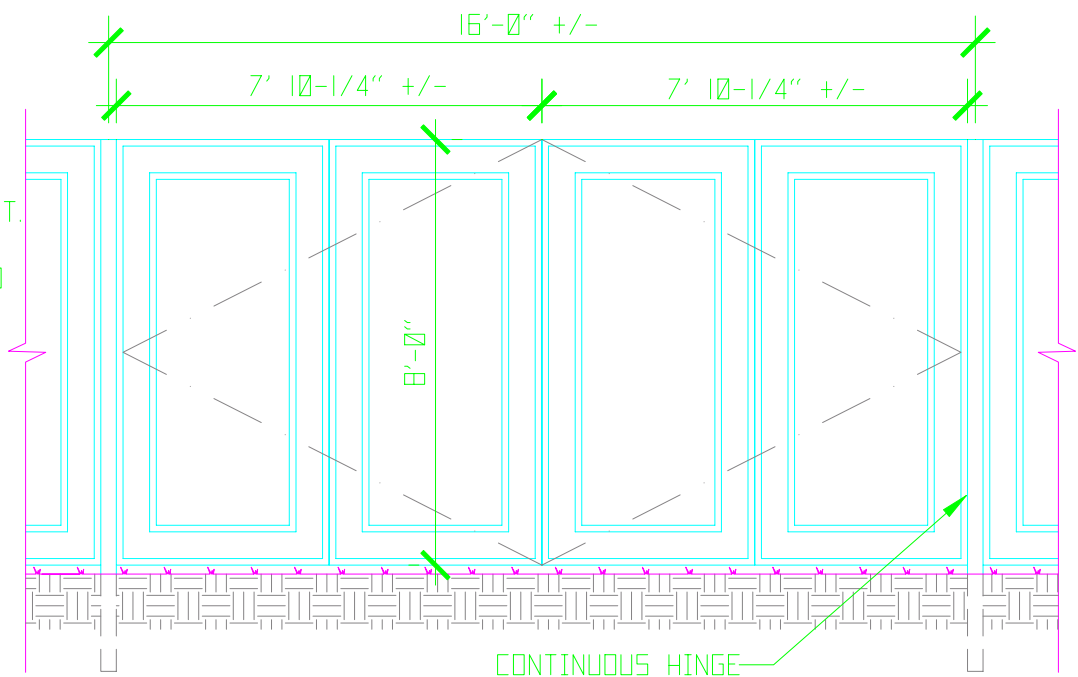


ALL WOOD TO BE PRESSURE TREATED (POSTS FOR GROUND CONTACT), DRIED, PRIMED TO RECEIVE TWO (2) FINISHED COATS OF PAINT ON ALL EXPOSED SURFACES.

PAINT COLORS TO MATCH AS INDICATED:
 1. ALL LOCATIONS EXCEPT UVA HEALTH SYSTEMS TO USE DURON E-2Y24F-30Y DELUXE EXTERIOR ACCENT LATEX BASE.

2. UVA HEALTH SYSTEM TO USE PPG GROTTDES GREEN #4039.

SPECIFY THAT CONTRACTOR IS TO MAINTAIN FENCING INCLUDING THE PROMPT REMOVAL OF GRAFFITI AND REPAINTING TO RESTORE APPEARANCE.

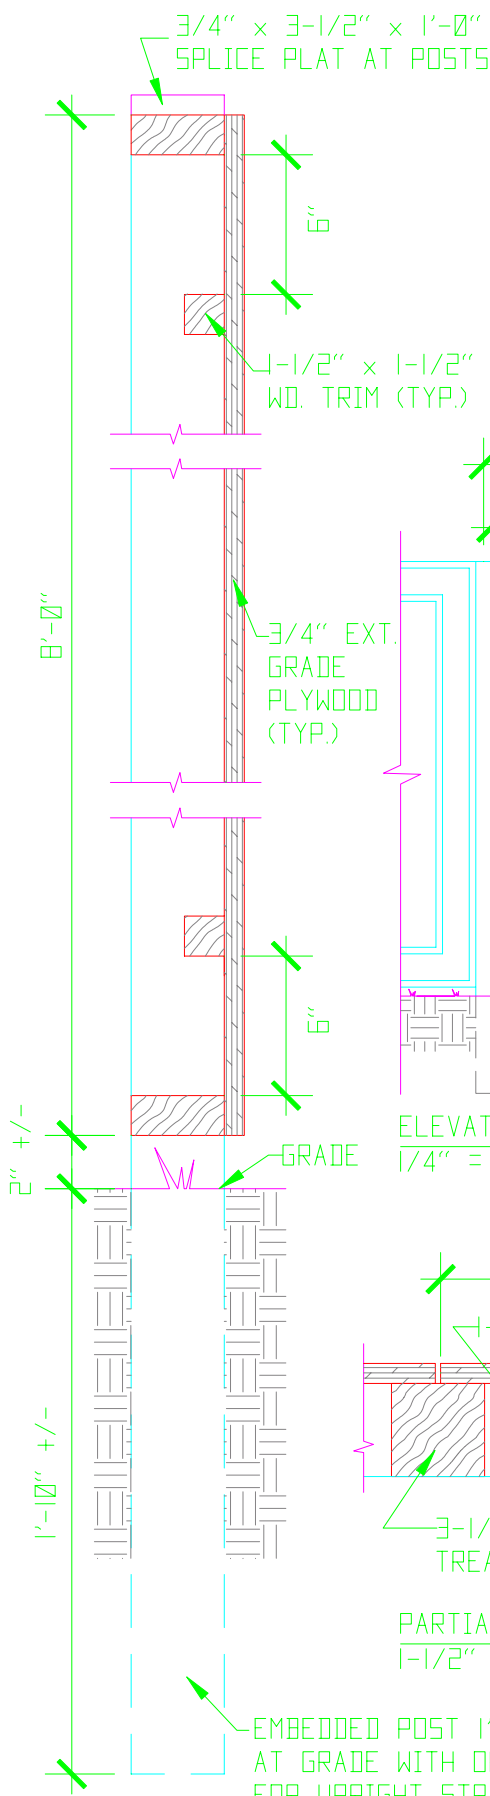

EMBEDDED POST 1' MIN. BRACED WITH DIAGONALS. STAKED AT GRADE WITH OR WITHOUT SANDBAG WEIGHT AS REQUIRED FOR UPRIGHT STRAIGHT ALIGNMENT AND STRENGTH.

NOTE: SEE FACILITIES DESIGN GUIDELINES, SITE WORK SW.13 FOR OTHER REQUIREMENTS TO BE INCORPORATED IN SPECIFICATIONS AND/OR DESIGN.

CONSTRUCTION FENCING