



STANDARD PARKING LOT AND ROADWAY LIGHT FOR NON-HISTORIC GROUNDS. OTHER TYPES OF LIGHTS, OR USE OF THIS STANDARD IN HISTORIC GROUNDS, REQUIRES APPROVAL OF THE ARCHITECT FOR THE UNIVERSITY AND FACILITIES MANAGEMENT.

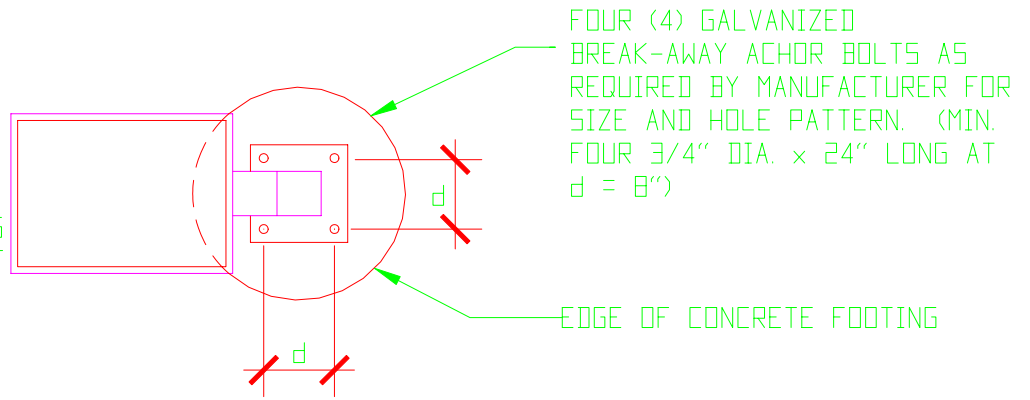

PLAN

1/2"=1'

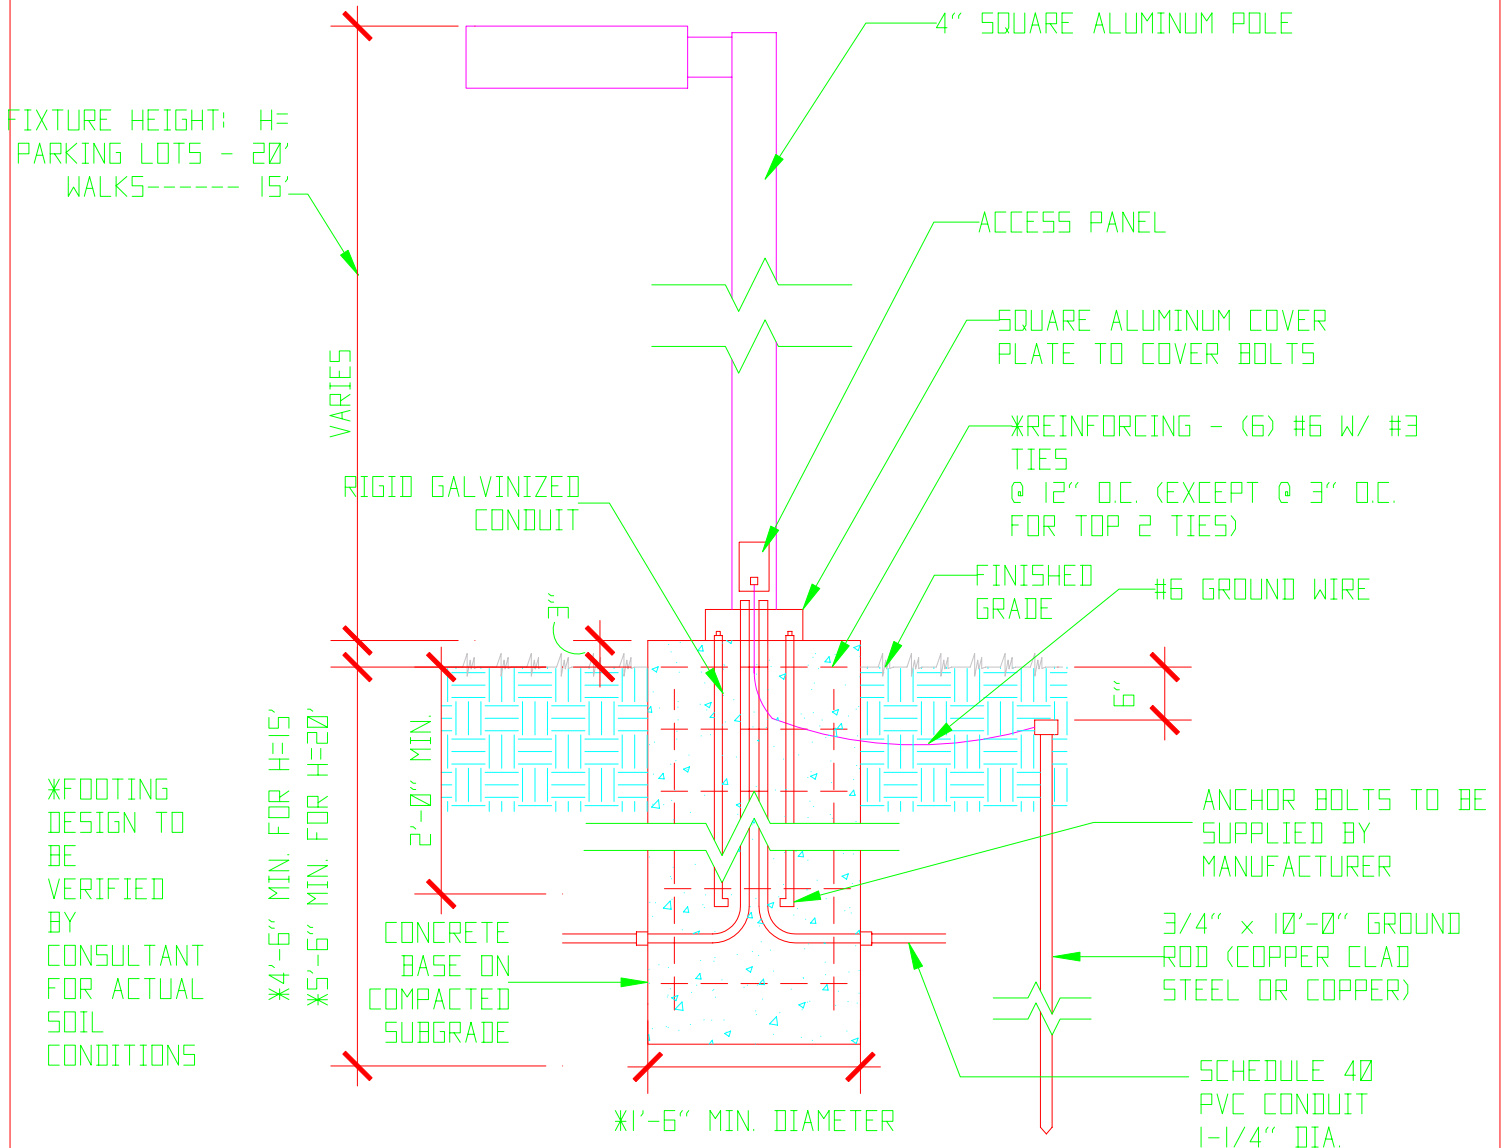

SECTION/ELEVATION

PARKING LOT/ROADWAY LIGHT FIXTURE