


General Notes:

Slate is the standard material for building dedication plaques with rare exceptions made to accommodate particular architectural contexts. Typical thickness is 3/4" or 2 cm. The outer 3/4" of the stone shall have a bevel to a 1/4" depth.

The font is Palatino.

*If company title alone is ambiguous, text may be formatted to include "Architect" or "Engineer"

Building Dedication Plaque - Type I

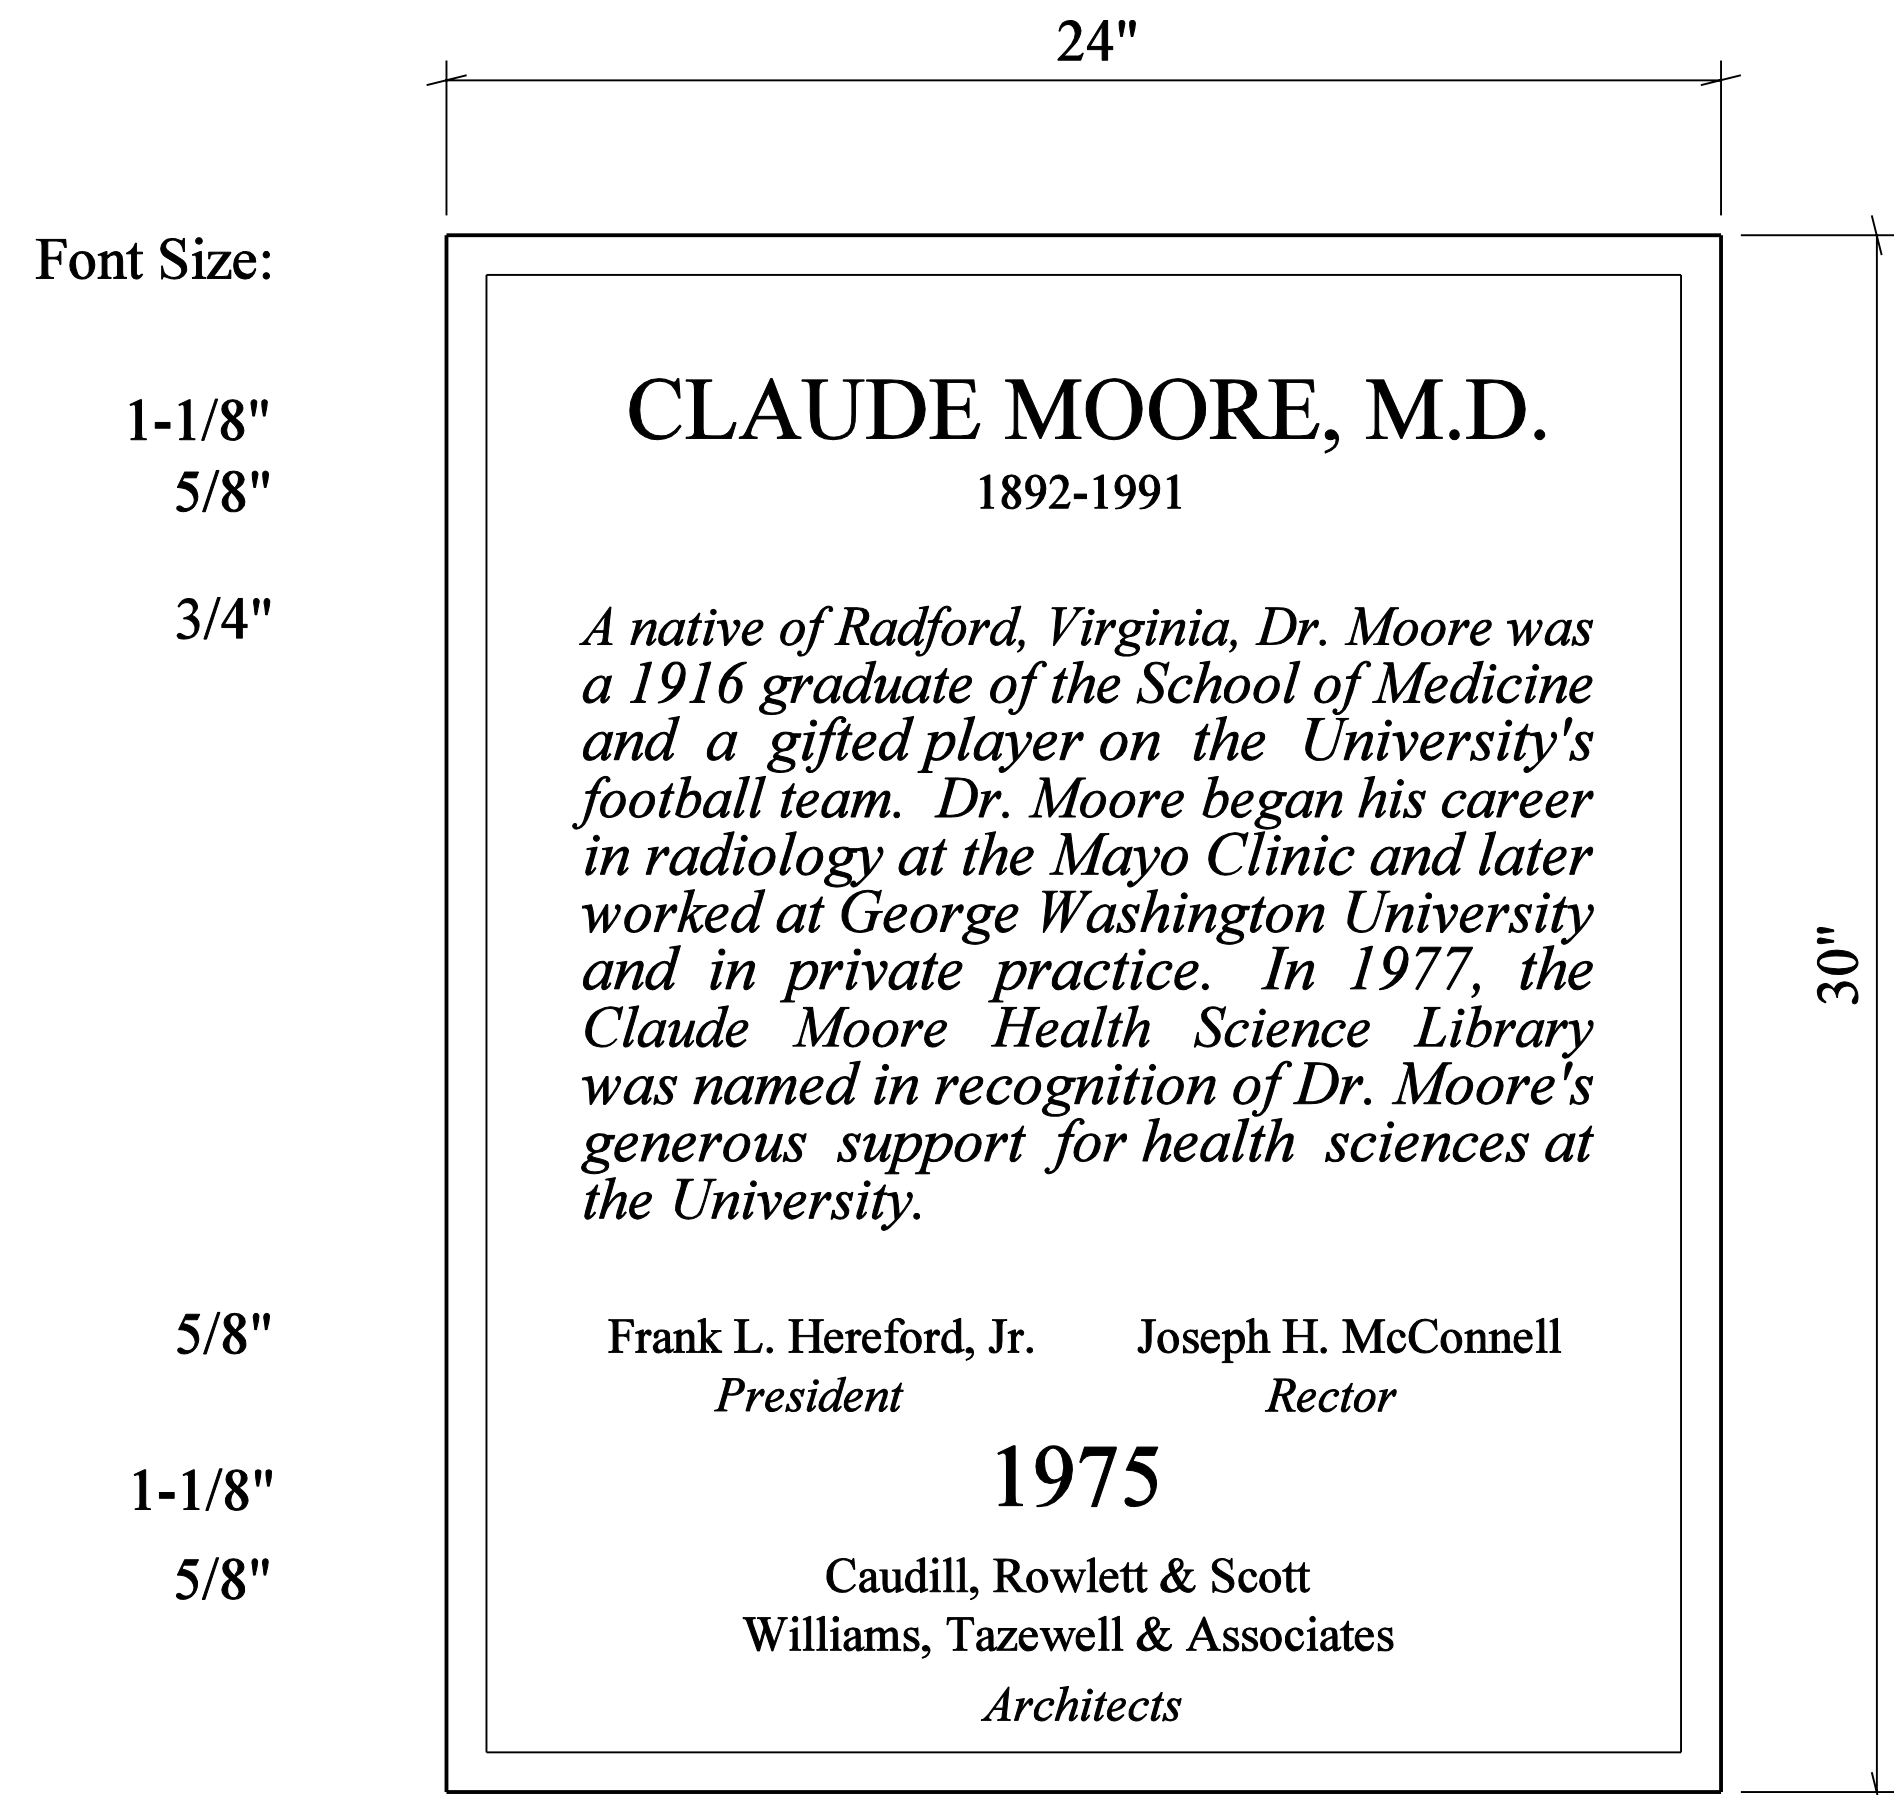

Building Dedication Plaque - Type II

Figure GR-5